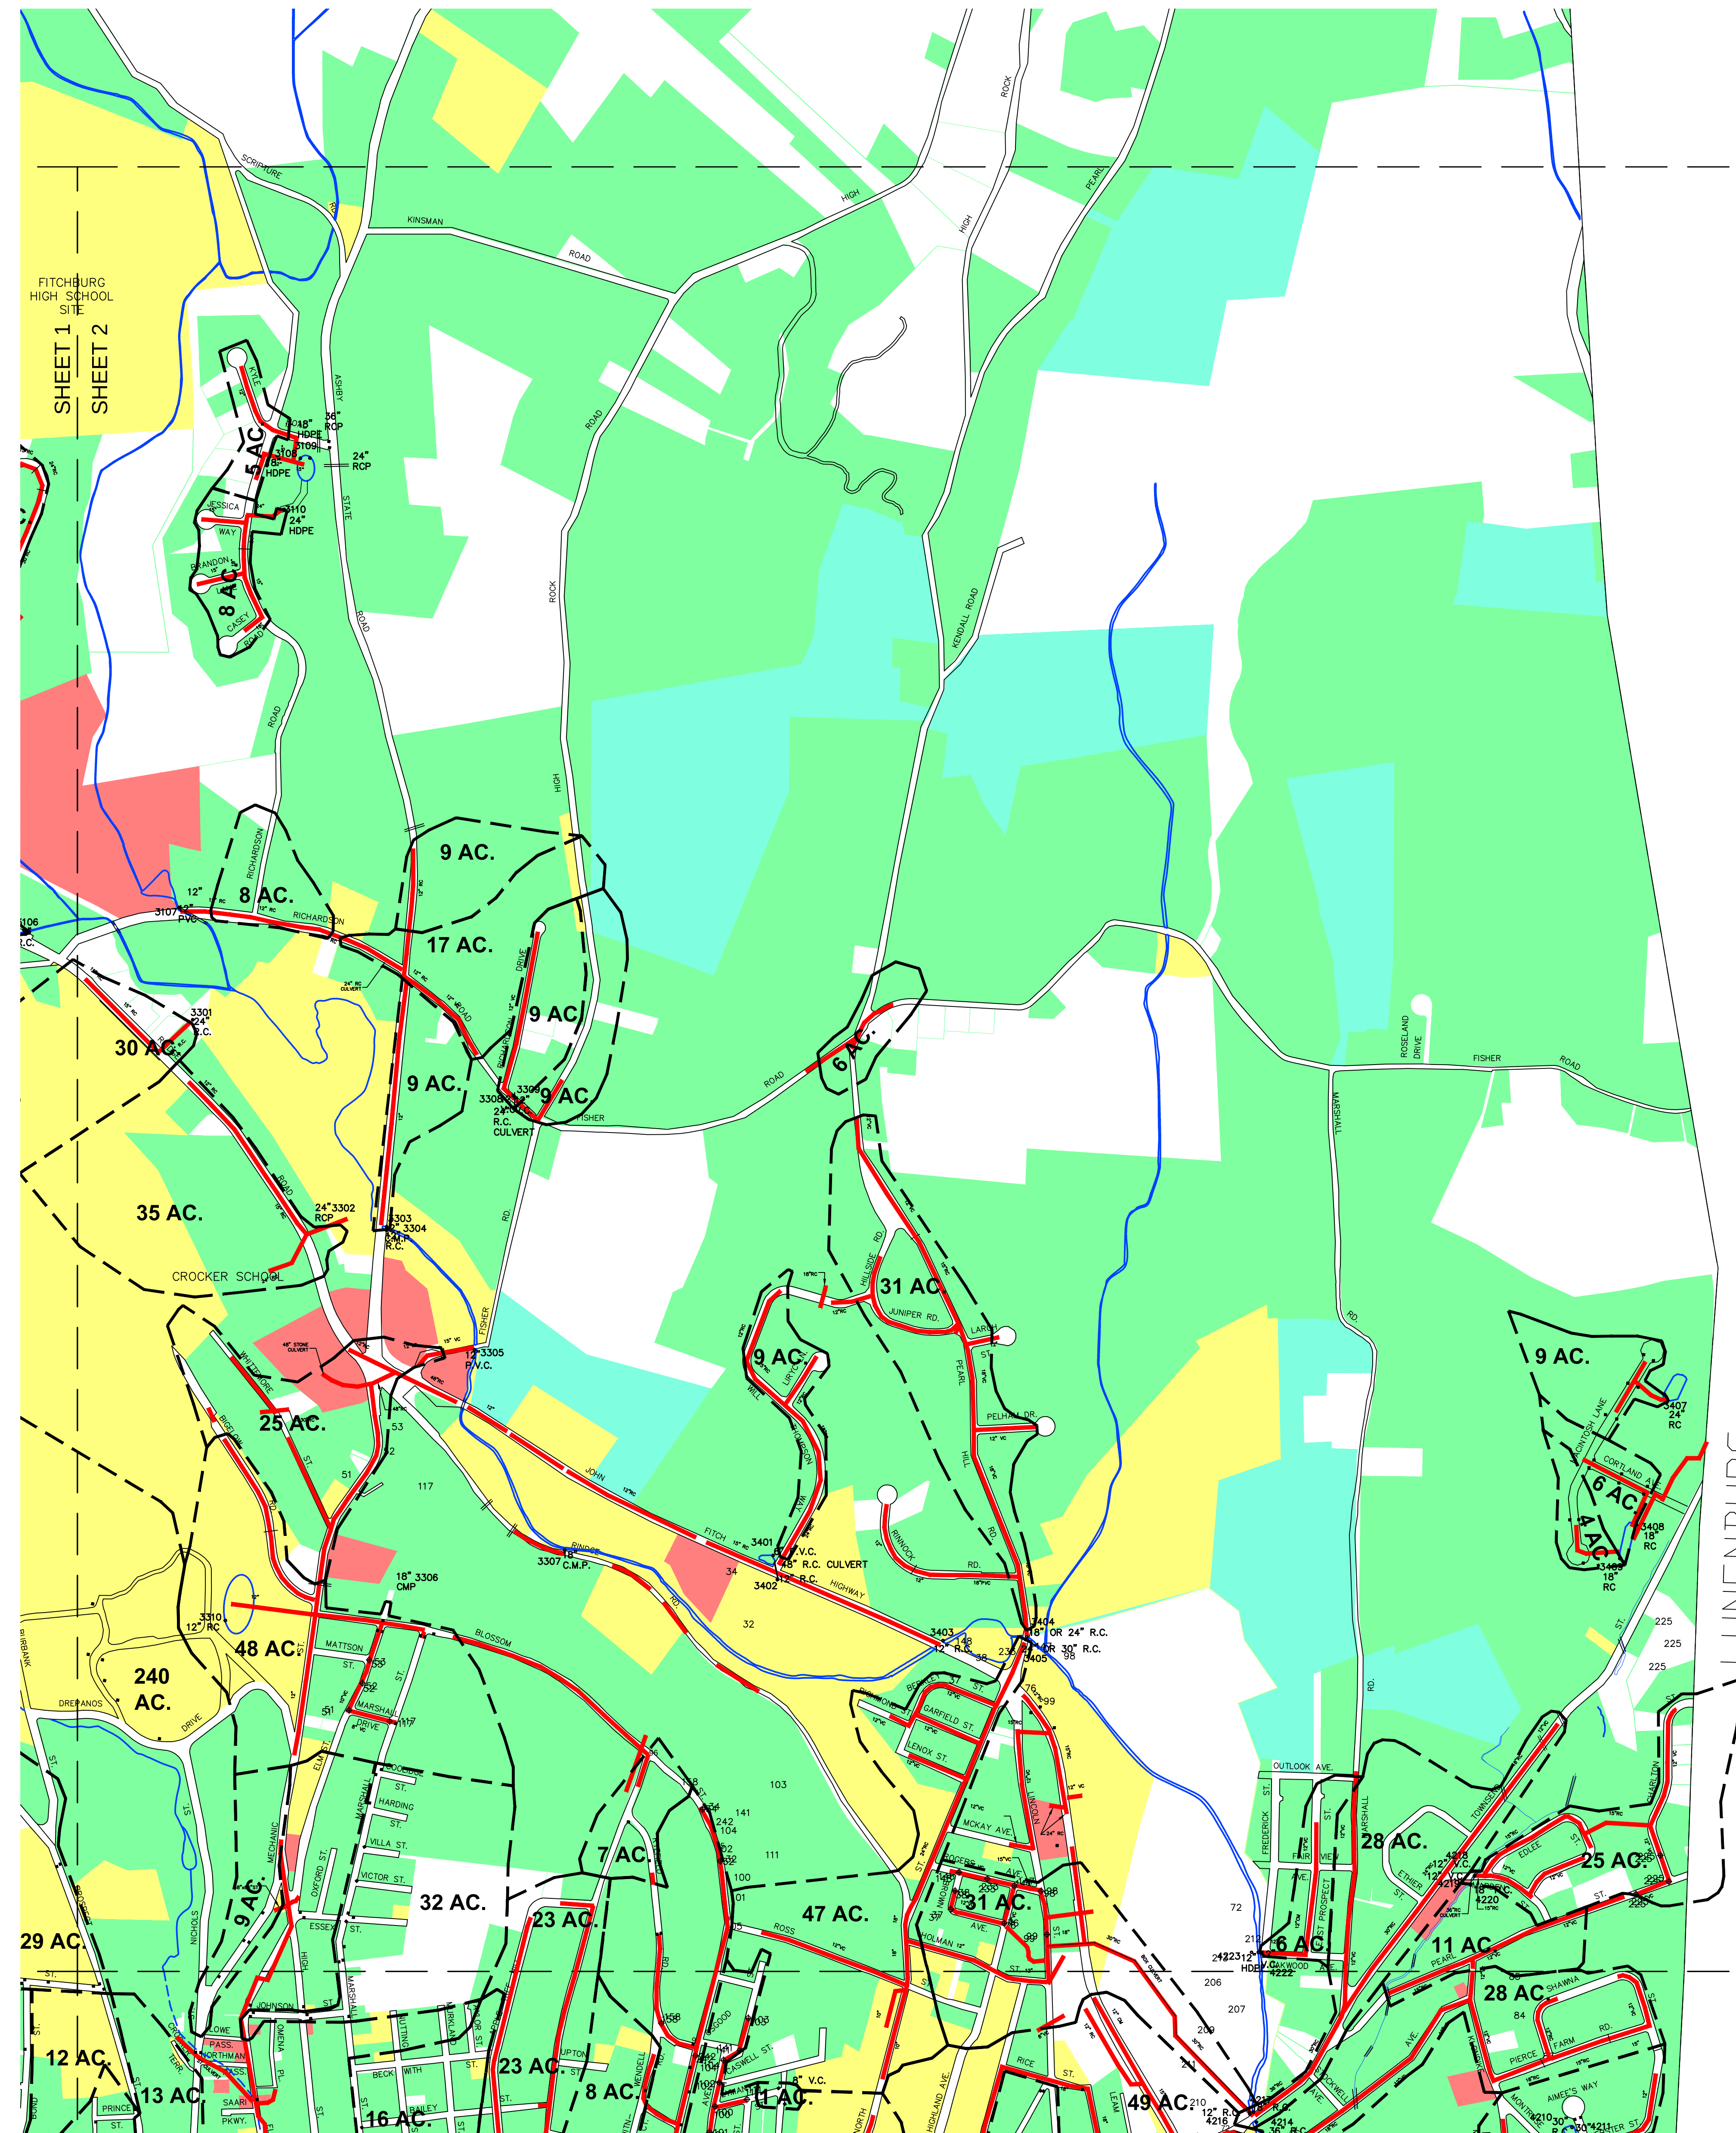
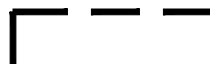
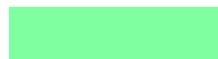
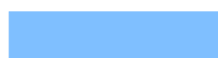


LEGEND

- | | |
|---|--|
|  | DRAIN |
|  | OUTFALL |
| | COMBINED MANHOLE OVERFLOW |
| 225 | COMBINATION MANHOLE |
| • | CATCH BASIN |
|  | CULVERT ACROSS STREET |
|  | DETENTION POND |
| 1201◦ | DRAIN OUTFALL |
|  | DRAINAGE BOUNDARY |
|  | DRAINAGE INTO COMBINED SEWER |
|  | LANDUSE - AGRICULTURAL AND
CHAPTER 61 |
|  | LANDUSE - COMMERCIAL |
|  | LANDUSE - CHURCH AND GOVERNMENT |
|  | LANDUSE - INDUSTRIAL |
|  | LANDUSE - RESIDENTIAL |
|  | LANDUSE - RECREATIONAL |

DH
Dufresne-Henry
Westford, Massachusetts
Tel. (978) 692-1913 • FAX (978) 692-4578
www.dufresne-henry.com

[illegible]

MASSACHUSETTS

DRAIN SYSTEM
SHEET 2 OF 6

FITCHBURG

PROJECT NO.	9120018
Proj. Manager	W.W.TERRELL
Proj. Designer	M.P.BRADY
Drawn By	L.M.BRIDE
Checked By	
Scale	1"=500'
Approved	
Date	OCTOBER 2002

C2

Sheet 2 of 6
FIT55

C1	C2
C3	C4
C5	C6



[illegible]

